

Millwork Shop Drawings' Sample

ADVANCE LEVEL DRAWINGS

Wedraw
STUDIO

A member of



WEDRAW STUDIO

NEW DELHI, INDIA


www.wedraw.co.in

P-24-2148-Chatham Residence

Item Nbr	Description
KP	(CS, KP) Cover Sheet , Key Plans
1	(1.0) Primary Bedroom And Bath
2	(2.0) Master Bathroom Pocket Door
3	(3.0) Master Bathroom Vanity
4	(4.0) Master Closets
5	(5.0) Den Guest Bathroom
6	(6.0) Living Room
7	(7.0) Office
8	(8.0) Powder Vanity
9	(9.0) Den Bath Vanity
10	(10.0) Music Room Built In Unit
11	(11.0) Music Room Bath Vanity
12	(12.0) basement Bathroom Linen Closest
13	(13.0) Basement Living Wall Unit
14	(14.0) Basement Bath Vanity

CLEED OFSC ONAUF OFIRE RATED

LEGEND:

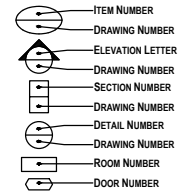


Stamp

DATE	ISSUED FOR	BY
11/17/10	Issued For Approval	

Drawing Title

Cover Sheet

DRAWN BY	CHECKED BY	SCALE	DATE
-	-	As Noted	M.D. 18
FILE			
JOB NUMBER	DRAWING NO.		
0-24-2148-001	CS		

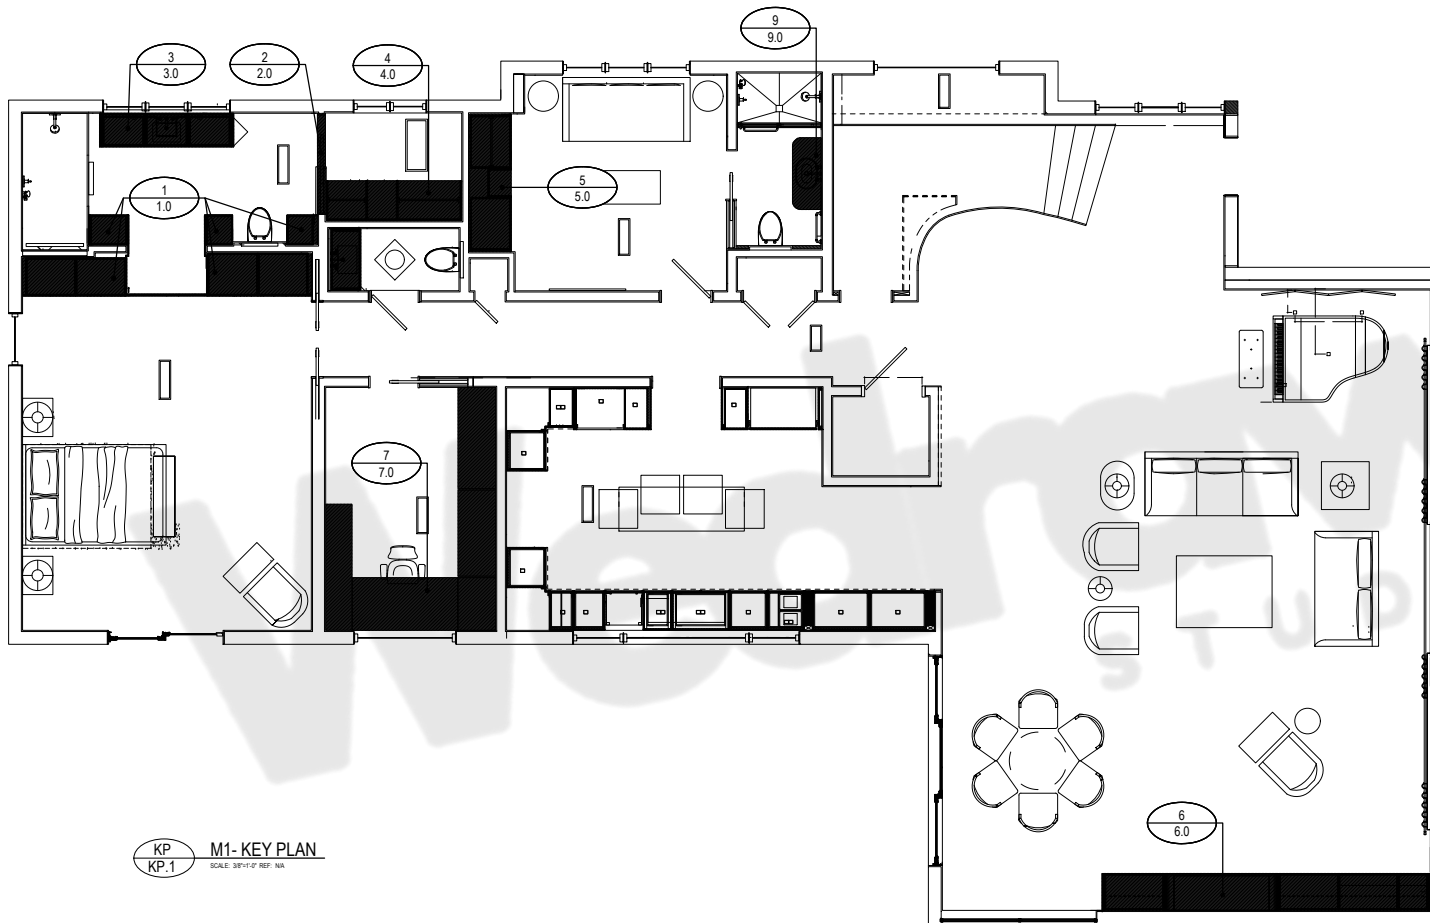

KP M1- KEY PLAN
KP.1 SCALE: 3/8"=1'-0" REF. NA

CLEED OFSC ONAUF OFRE RATED

LEGEND:

- ITEM NUMBER
- DRAWING NUMBER
- ELEVATION LETTER
- DRAWING NUMBER
- SECTION NUMBER
- DRAWING NUMBER
- DETAIL NUMBER
- DRAWING NUMBER
- ROOM NUMBER
- DOOR NUMBER


Stamp

DATE	ISSUED FOR	BY
11/17/10	Issued For Approval	

Drawing Title
Key Plan

DRAWN BY	CHECKED BY	SCALE	DATE
-	-	As Noted	M.D. 18

FOR NUMBER: 0-24-2148-001
Drawing No: KP1

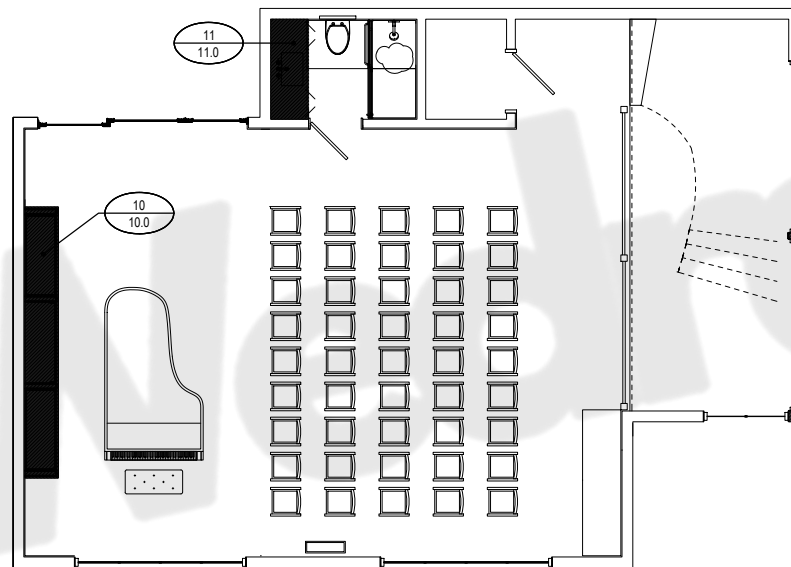

KP B1- KEY PLAN
 KP.2 SCALE: 3/8"=1'-0" REF: NA

CLEED OFSC ONAUF OFIRE RATED

LEGEND:

- ITEM NUMBER
- DRAWING NUMBER
- ELEVATION LETTER
- SECTION NUMBER
- DRAWING NUMBER
- DETAIL NUMBER
- DRAWING NUMBER
- ROOM NUMBER
- DOOR NUMBER

DATE	ISSUED FOR	BY
11/17/10	Issued For Approval	

DRAWING TITLE			
Key Plan			
DRAWN BY:	CHECKED BY:	SCALE:	DATE:
-	-	As Noted	M.D. 18
JOB NUMBER:			ITEM NUMBER:
0-24-2148-001			KP
DRAWING NO.:			
			KP2




SCALE: 1"=1'-0" REF: M2

JOB NUMBER: 0-24-2148-001	Drawing No. 1.1
-------------------------------------	---------------------------



SCALE: 1"=1'-0" REF: M2

JOB NUMBER: 0-24-2148-001	Drawing No. 1.2
-------------------------------------	---------------------------

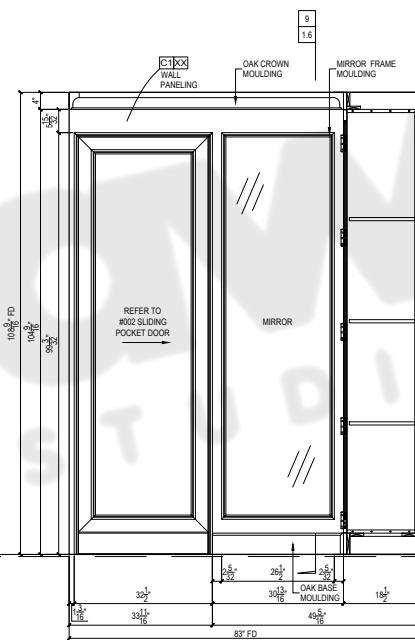

 **ELEVATION W/ DOOR** @ PRIMARY ROOM
SCALE: 1"=1'-0" REF: M2

[illegible]

DRAWING TITLE:


Primary & Primary Bath

DRAWN BY:	CHECKED BY:	SCALE:	DATE:
		As Noted	10.04.05


PM:			ITEM NUMBER: 01
-----	--	--	--------------------

JOB NUMBER:	DRAWING NO.
0010110001	10


JOB NUMBER:	DRAWING NO.
0-24-2148-001	1.3

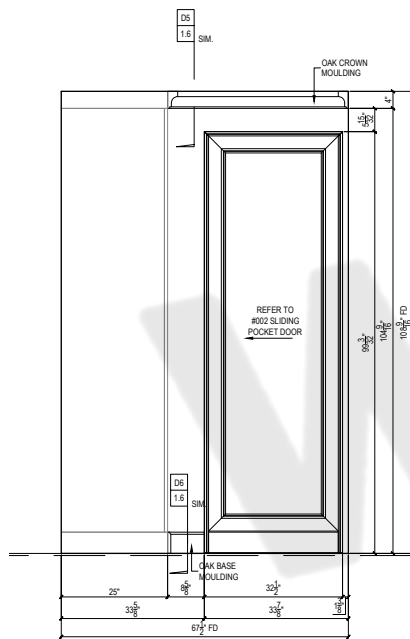

E
1.4
ELEVATION W/ DOOR @ PRIMARY ROOM
SCALE: 1"=1'-0" REF: M2

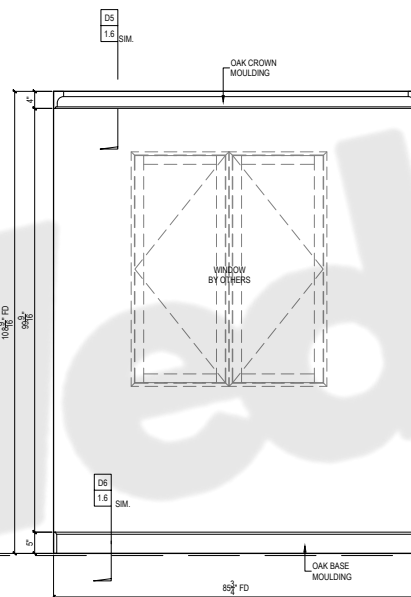

F
1.4
ELEVATION W/ DOOR @ PRIMARY ROOM
SCALE: 1"=1'-0" REF: M2

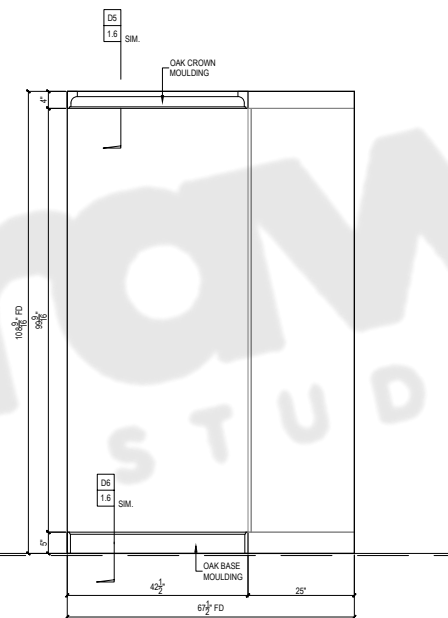

G
1.4
ELEVATION W/ DOOR @ PRIMARY ROOM
SCALE: 1"=1'-0" REF: M2

CLEED	DFSC	ONAUF	DFIRE RATED
MATERIAL DESCRIPTIONS:			
FINISH / WOOD SPECIES:			
PLASTIC LAMINATE:			
CORES / SUBSTRATES:			
C1	3.4		
C2	3.4		
C3	3.4		
C4	1.2		
C5	1.4		
C6	1.2.4		
SOLID HARDWOOD:			
DOOR SLAB ASSEMBLY:			
OTHER MATERIAL (METAL, STONE, GLASS):			
DB	2.0p 3P L.R. OR		
HARDWARE:			
FINISH	QTY		
H01	2	Handle C/H0445 11P FD Soft Close Hinge T80 Series	20
H02	2	Handle H0445/0450 (Cover) Hinge Plate	20
H03	4	Handle T80	4
H04	4	Hardware H0212012 H01 Cover Bolt Support, 5.5x8"	4
H05	2	Hardware H0212012 H01 Cover Bolt, 1.125" Dia.	2
H07	8	Coverer Glides T80	8
H08	20	Hinge Mount Bolt Exposed Hinge From Arrow Martin	20
BY OTHERS / EXCLUSIONS:			
BY OTHERS:			
DATE	ISSUED FOR	BY	
18.04.25	Issued For Approval	MB	

Primary & Primary Bath			
Drawn BY:	Checked BY:	SCALE:	DATE:
-	-	As Noted	18.04.25
REV:		ITEM NUMBER:	
-		01	
JOB NUMBER:	Drawing No:		
O-24-2148-001	1.4		


[illegible]

[illegible]


DRAWN BY:	CHECKED BY:	SCALE:	DATE:
	-	As Noted	10.04.25
PRI:			ITEM NUMBER:
-			03
JOB NUMBER:			DRAWING NO.
0-24-2148-001			3.0



☐ LEED	☐ FSC	☐ NAUF	☐ FIRE RATED
MATERIAL DESCRIPTIONS:			
FINISH / WOOD SPECIES:			
PLASTIC LAMINATE:			
CORES / SUBSTRATES:			
C1	3	4	
C1	3	4	
C4	1	5	
C5	1	6	
SOLID HARDWOOD:			
DOOR SLAB ASSEMBLY:			
OTHER MATERIAL (METAL, STONE, GLASS):			
HARDWARE:		Finish	QTY
H7 Drawer Glides, TSD	-	-	9 Per
BY OTHERS / EXCLUSIONS:			
SS-8 Solid Surface, TSD	-	-	
STATUS:			
DATE ISSUED FOR	CHECKED BY	SCALE As Noted	DATE 18.04.25
18.04.25	Issued For Approval		ITEM NUMBER
DRAWING TITLE			
Primary Bathroom Vanity			
DRAWN BY PSE	CHECKED BY -	SCALE As Noted	DATE 18.04.25
			ITEM NUMBER 03
JOB NUMBER O-24-2148-001			DRAWING NO. 3.1

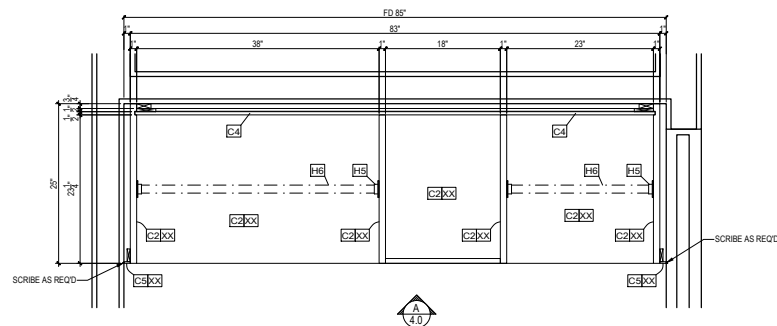


4
4.0
PLAN @ MASTER CLOSET
SCALE: 1/32"=1'-0" REF. -

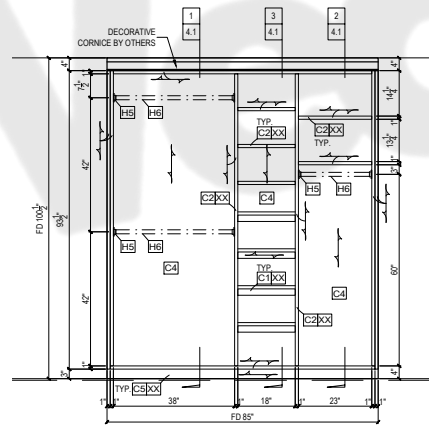


4
4.0
ELEVATION W/O DOOR @ MASTER CLOSET
SCALE: 3/16"=1'-0" REF. -

CLEED	CFSC	CNAUF	CFIRE RATED
MATERIAL DESCRIPTIONS:			
FINISH / WOOD SPECIES:			
PLASTIC LAMINATE:			
CORES / SUBSTRATES:			
C1	3.4		
C2	1		
C4	1.2		
C5	1.4		
SOLID HARDWOOD:			
DOOR SLAB ASSEMBLY:			
OTHER MATERIAL (METAL, STONE, GLASS):			
HARDWARE:			
H6	Recessed 1/2" x 1/2" H6 Glass Rod Support, 1/4" Dia.	4	
H6	Recessed 1/2" x 1/2" H6 Glass Rod, 1/4" Dia.	2	
BY OTHERS / EXCLUSIONS:			
STAMP:			
DATE: 18.04.25 DRAWN BY: [Signature] CHECKED BY: [Signature] SCALE: As Noted DATE: 18.04.25 BY: [Signature]			
DRAWING TITLE: Master Closet			
JOB NUMBER: 0-24-2148-001			
Drawing No: 4.0			

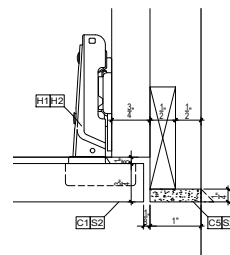

DETAIL
SCALE: 1/4"=1'-0" REF: NA

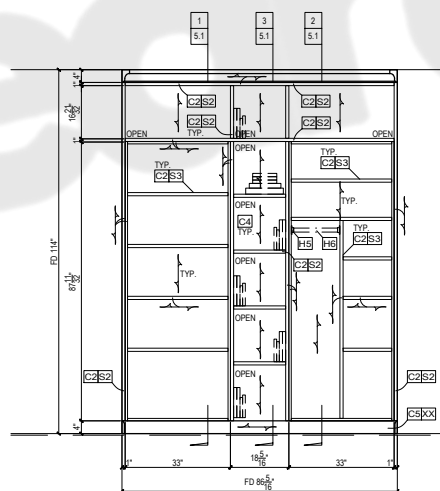

 **ELEVATION W/O DOOR @ DEN/GUEST BEDROOM**
SCALE: 3/4"=1'-0" REF: M5

BY OTHERS / EXCLUSIONS:			
-	-	-	-
-	-	-	-
-	-	-	-
-	-	-	-
-	-	-	-
-	-	-	-
-	-	-	-
-	-	-	-


STAMP

DATE	ISSUED FOR	By
18.04.25	Issued For Approval	MS

0-24-2148-001	5.0
---------------	-----

[illegible]

[illegible]

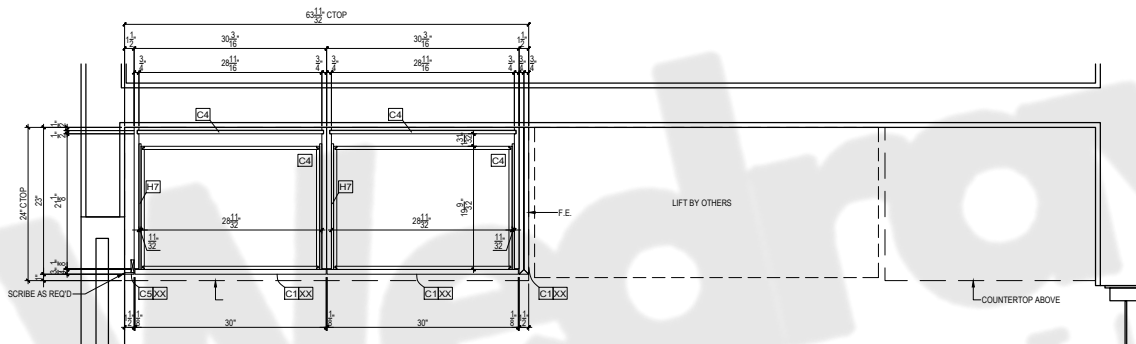

2 HORZ. SECT.
7.1 SCALE: 1/12"=1'-0" REF. NA

DL	ED	FS	NAUF	FR	RATED
MATERIAL DESCRIPTIONS:					
FINISH / WOOD SPECIES:					
PLASTIC LAMINATE:					
CORES / SUBSTRATES:					
C1	3.4				
C2	3.4				
C3	1.2				
C4	1.4				
SOLID HARDWOOD:					
DOOR SLAB ASSEMBLY:					
OTHER MATERIAL (METAL, STONE, GLASS):					
HARDWARE:					
HW	Drawer Pulls, T&B	Finish	QTY		
BY OTHERS / EXCLUSIONS:					
EX-XX	YES				
DATE: 18.04.25					
DRAWN BY: 07					
JOB NUMBER: O-24-2148-001					
DRAWING NO: 7.1					



☐ LEED	☐ FSC	☐ NAUF	☐ FIRE RATED
MATERIAL DESCRIPTIONS:			
FINISH / WOOD SPECIES:			
C01 - Natural Grain, T&G, Hard Finished			
PLASTIC LAMINATE:			
CORES / SUBSTRATES:			
C1 - 3/4"			
C2 - 3/4"			
C3 - 1/2"			
C4 - 3/4"			
SOLID HARDWOOD:			
S1 - Walnut			
DOOR SLAB ASSEMBLY:			
OTHER MATERIAL (METAL, STONE, GLASS):			
HARDWARE:		Finish:	Qty:
H1 -	Drawer Glides, TSD	-	4
BY OTHERS / EXCLUSIONS:			
O1-A -	Black Granite, TSD	-	-
		-	-
		-	-
		-	-
		-	-
O1-Other:			
Date:	Issued For:	By:	
18.04.25	Request for Approval	US	

[illegible]

DRAWING TITLE:
Primary Bathroom Vanity

DRAWN BY:	CHECKED BY:	SCALE:	DATE:
-----------	-------------	--------	-------

	-	As Noted	10.04.25
			ITEM NUMBER:

Plt:			TRF NUMBER: 03
------	--	--	-------------------




-			03
---	--	--	----


JOB NUMBER:	DRAWING NO.
001010001	00

0-24-2148-001 3.0


[illegible]

[illegible]

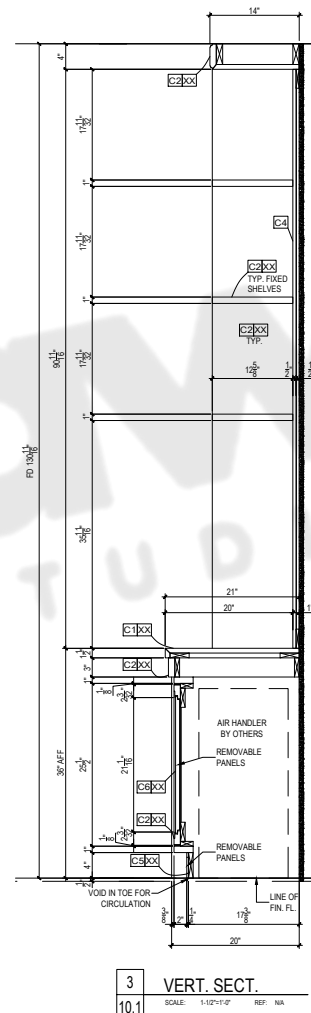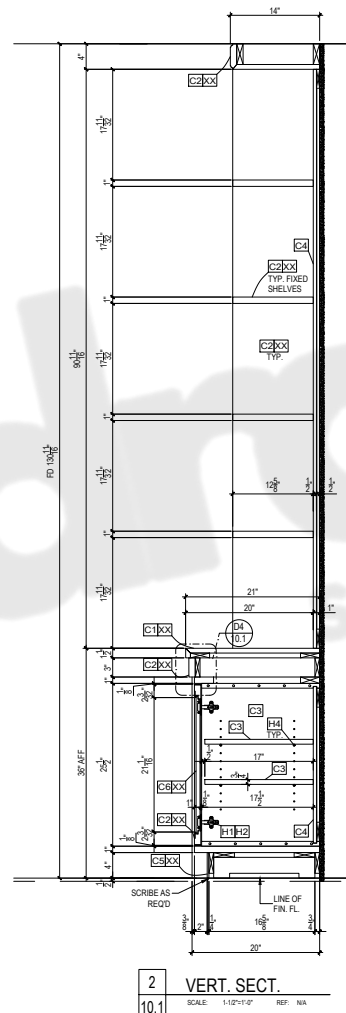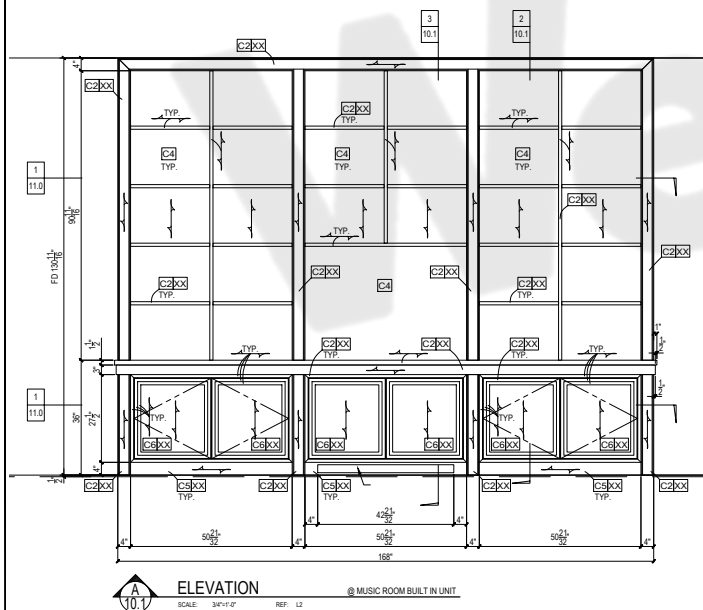
[illegible]

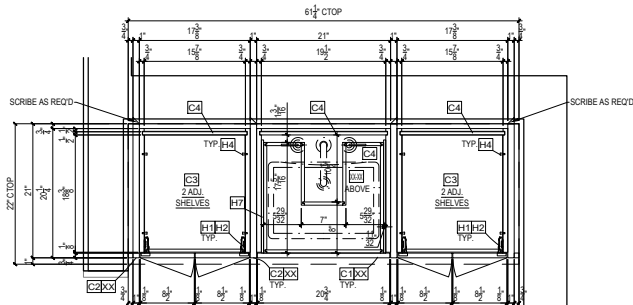


1	HORZ. SECT.	
11.0	SCALE: 1-1/2"=1'-0"	REF: N/A

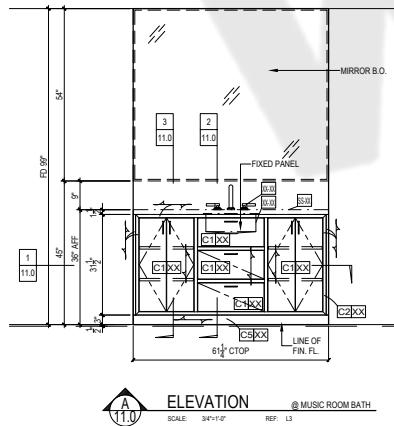

2	VERT. SECT.
11.0	SCALE: 1-1/2"=1'-0" REF: N/A

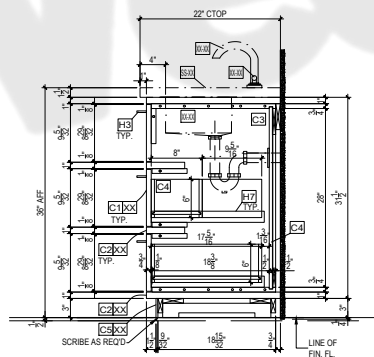

3	VERT. SECT.
11.0	SCALE: 1/4"=1'-0" REF: NA

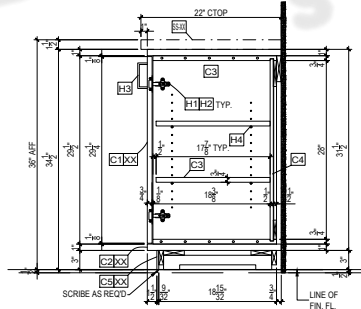

 	SINK FAUCET MFR: TBD MODEL# TBD FINISH: TBD D: _____ W: _____ H: _____
 	UNDERMOUNT SINK MFR: TBD MODEL# TBD FINISH: TBD D: _____ W: _____ H: _____

☐ LEED	☐ FSC	☐ NAUF	☐ FIRE RATED
MATERIAL DESCRIPTIONS:			
FINISH / WOOD SPECIES:			
PLASTIC LAMINATE:			
CORES / SUBSTRATES:			
C1	3/4		
C2			
C3	5/4		
C4	1/2		
C5	3/4		
SOLID HARDWOOD:			
DOOR SLAB ASSEMBLY:			
OTHER MATERIAL (METAL, STONE, GLASS):			
SD-00 Solid Surface, TBD			
HARDWARE:			
H1	Salice HINGERS 110° Soft Close Hinge 100 Series	Pairs	QTY
H2	Salice REARSTOP (Dovn) Hinge Plate	-	8
H3	Handle, TBD	-	7
H4	Serie 056 Shaft Pin, US28	-	18
H7	Drawer Glides, TBD	-	6
BY OTHERS / EXCLUSIONS:			
SD-A	Solid Surface, TBD	-	
		-	
		-	
		-	
		-	
		-	
STAMP:			
Date:	Issued For:	By:	
12.04.20	Issued For Approval	MS	

Music Room Bathroom Vanity

DRAWN BY:	CHECKED BY:	SCALE:	DATE:
-----------	-------------	--------	-------

	-	As Noted	18.04.25
			ITEM NUMBER:

File	-	11
------	---	----

JOB NUMBER:		DRAWING NO.	

0-24-2148-001| 11.0



JOB NUMBER:	DRAWING NO.
0-24-2148-001	13.0



DSR Basement Living Room -			
DRAWN BY: -	CHECKED BY: -	SCALE: As Noted	DATE: 18.04.25
PSL -			ITEM NUMBER: 13
JOB NUMBER: O-24-2148-001			DRAWING NO. 13.1

[illegible]

EQUIPMENT LIST:[illegible]

JOB NUMBER:	DRAWING NO.
0-24-2148-001	14.0